


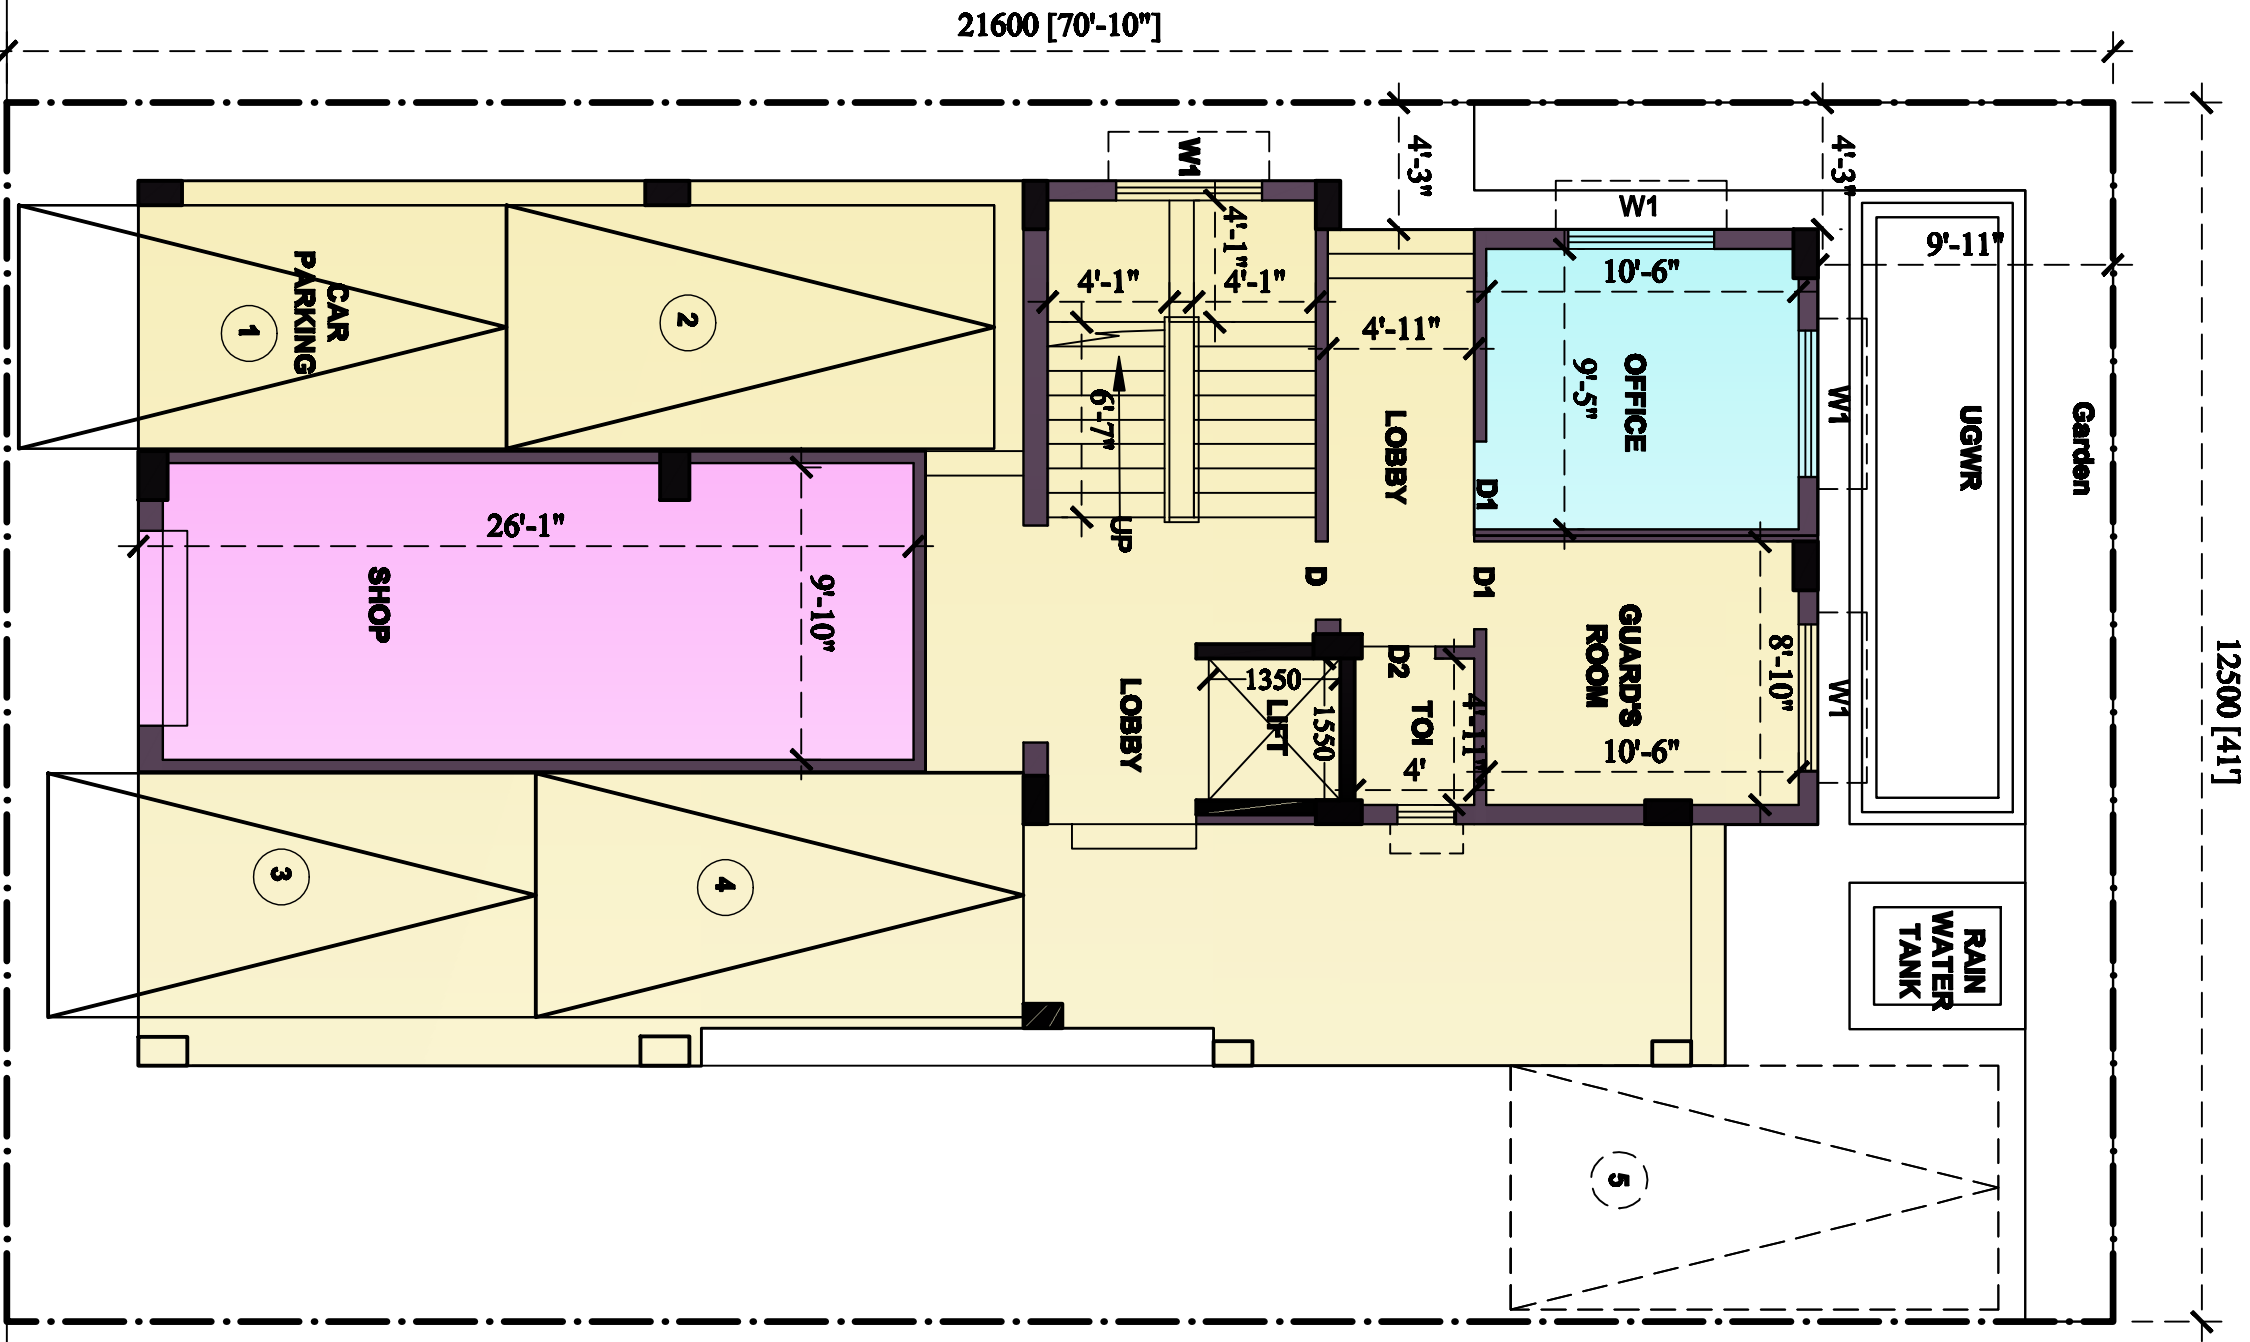

GROUND FLOOR PLAN
SCALE :- 1:100
R O D
STREET NO.0266 (12 M. WIDE)

BU AREA
SHOP = 286 SFT
OFFICE = 119 SFT

SBU AREA
= 357 SFT
= 149 SFT

PROPOSED PLAN FOR G+4 RESIDENTIAL BUILDING AT
CD-114, STREET NO-266, NEW TOWN, KOLKATA-700156

