


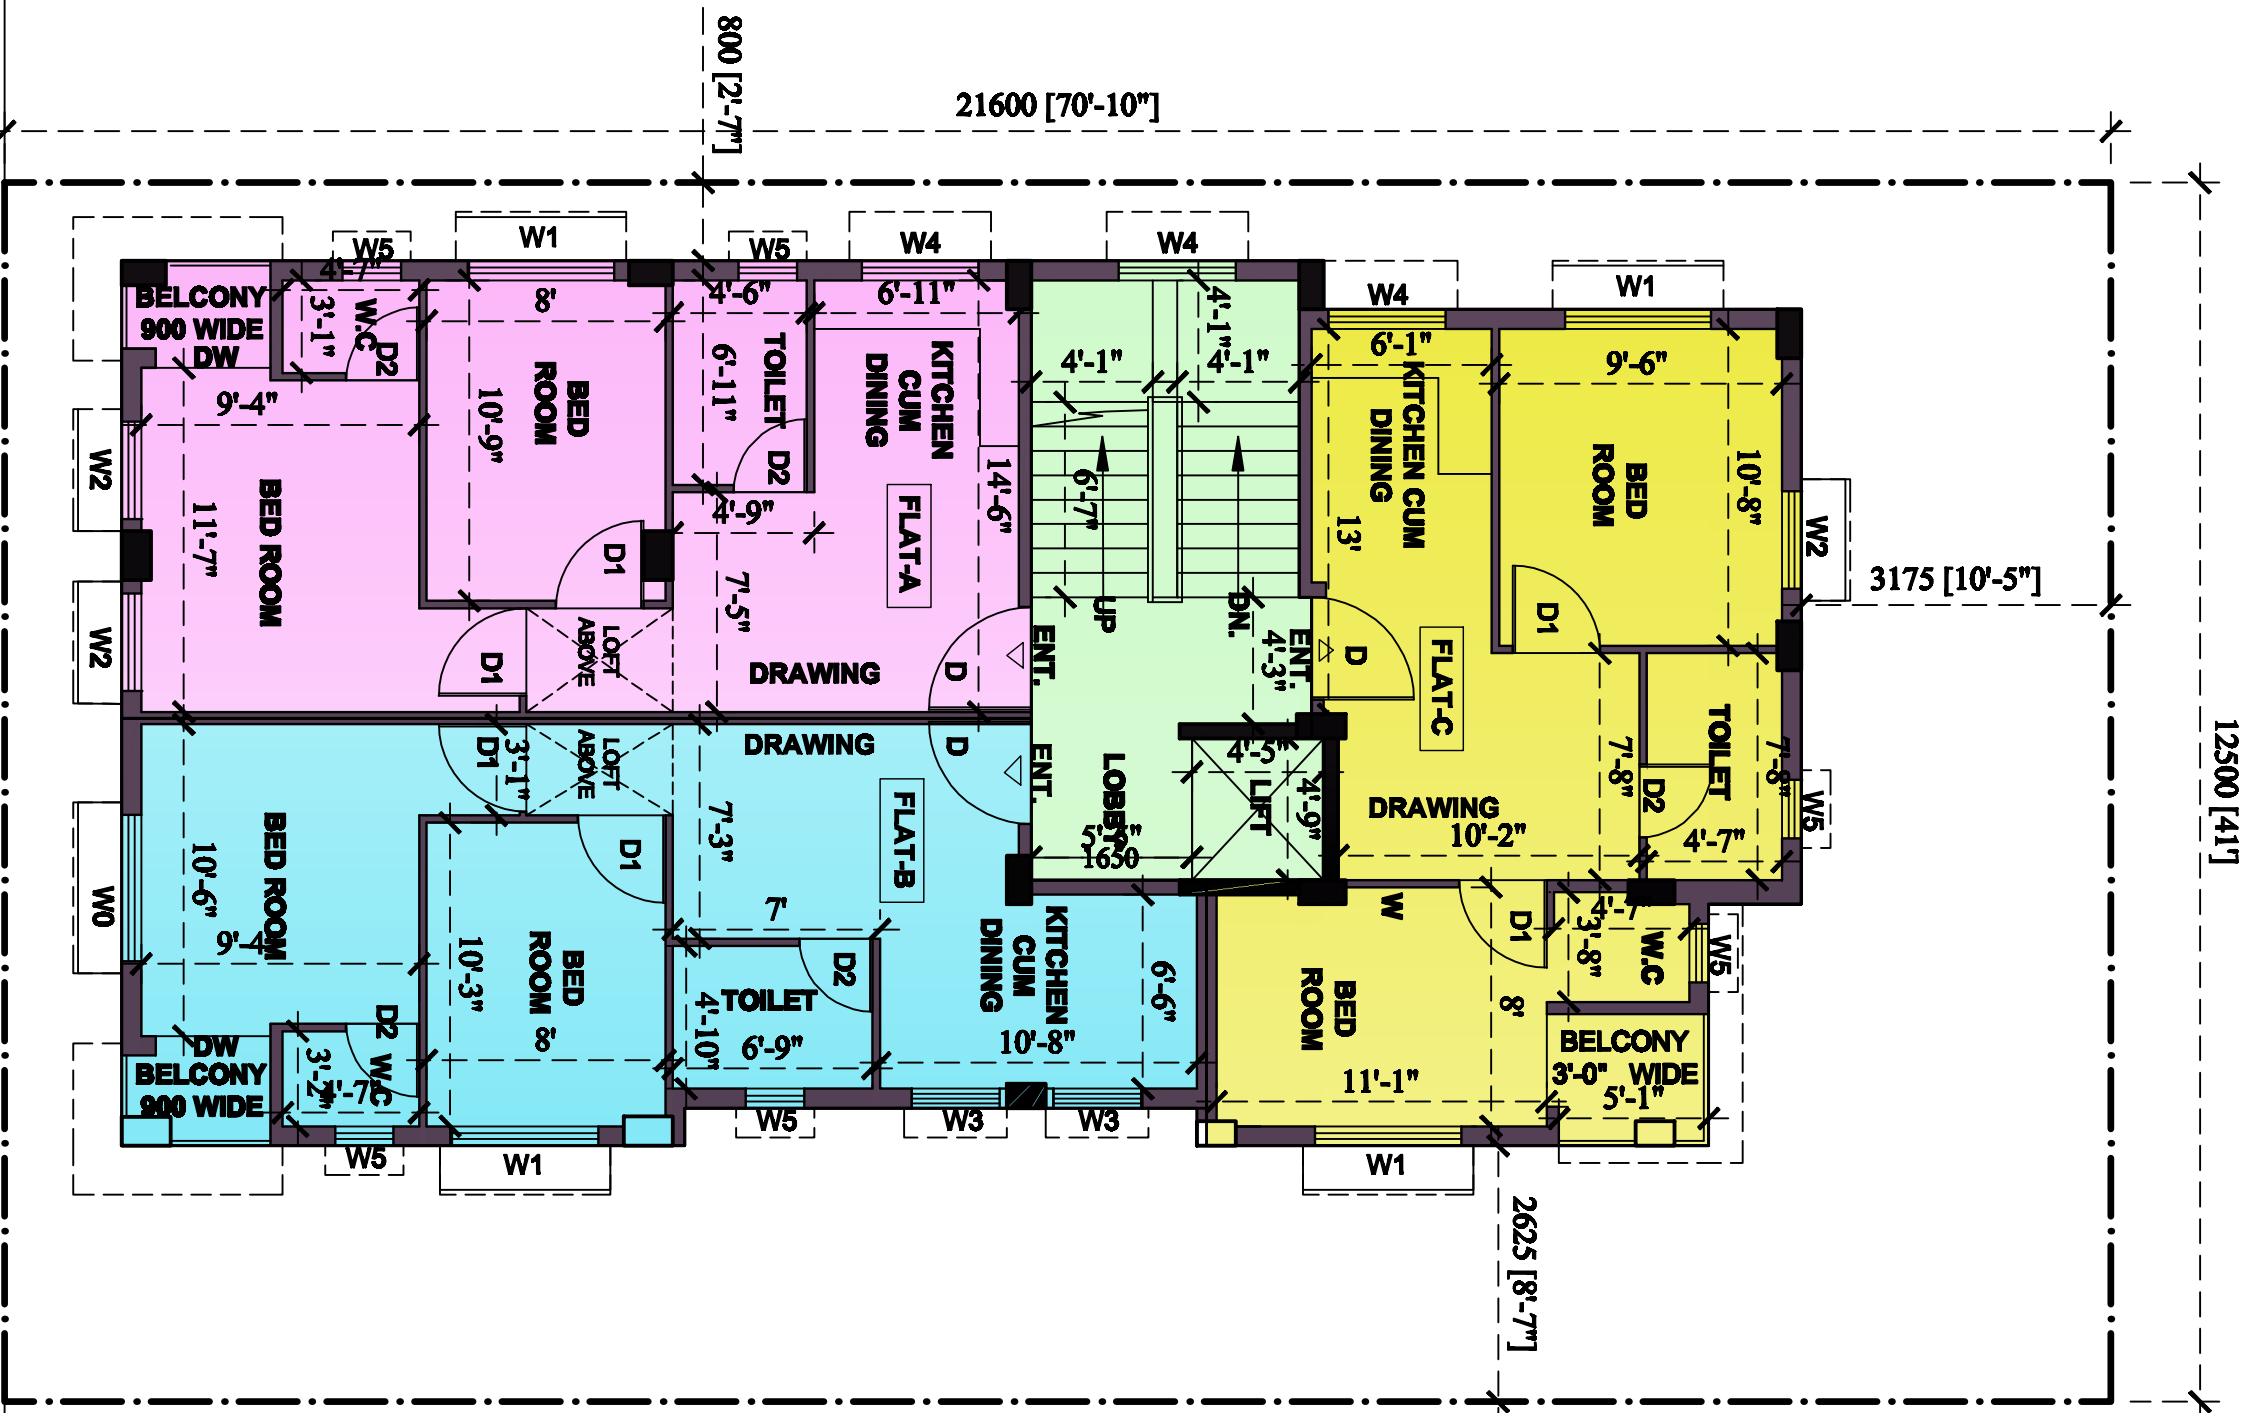

1ST TO 4TH FLOOR PLAN
SCALE :- 1:100
R O A D
STREET NO.0266 (12 M. WIDE)

TENEMENT AREA	SBU AREA
FLAT-A = 536 SFT	= 670 SFT
FLAT-B = 536 SFT	= 670 SFT
FLAT-C = 537 SFT	= 671 SFT

PRIPOSED PLAN FOR G+4 RESIDENTIAL BUILDING AT
CD-114, STREET NO-266, NEW TOWN, KOLKATA-700156

